


NOTE:
- PROSCENIUM OPENING 40' - 0"
- PROSCENIUM WALL TO BACK WALL IS 30' - 0"
- APRON TO UPSTAGE PROSCENIUM WALL IS 4' - 0" DEEP

VECTORWORKS EDUCATIONAL VERSION

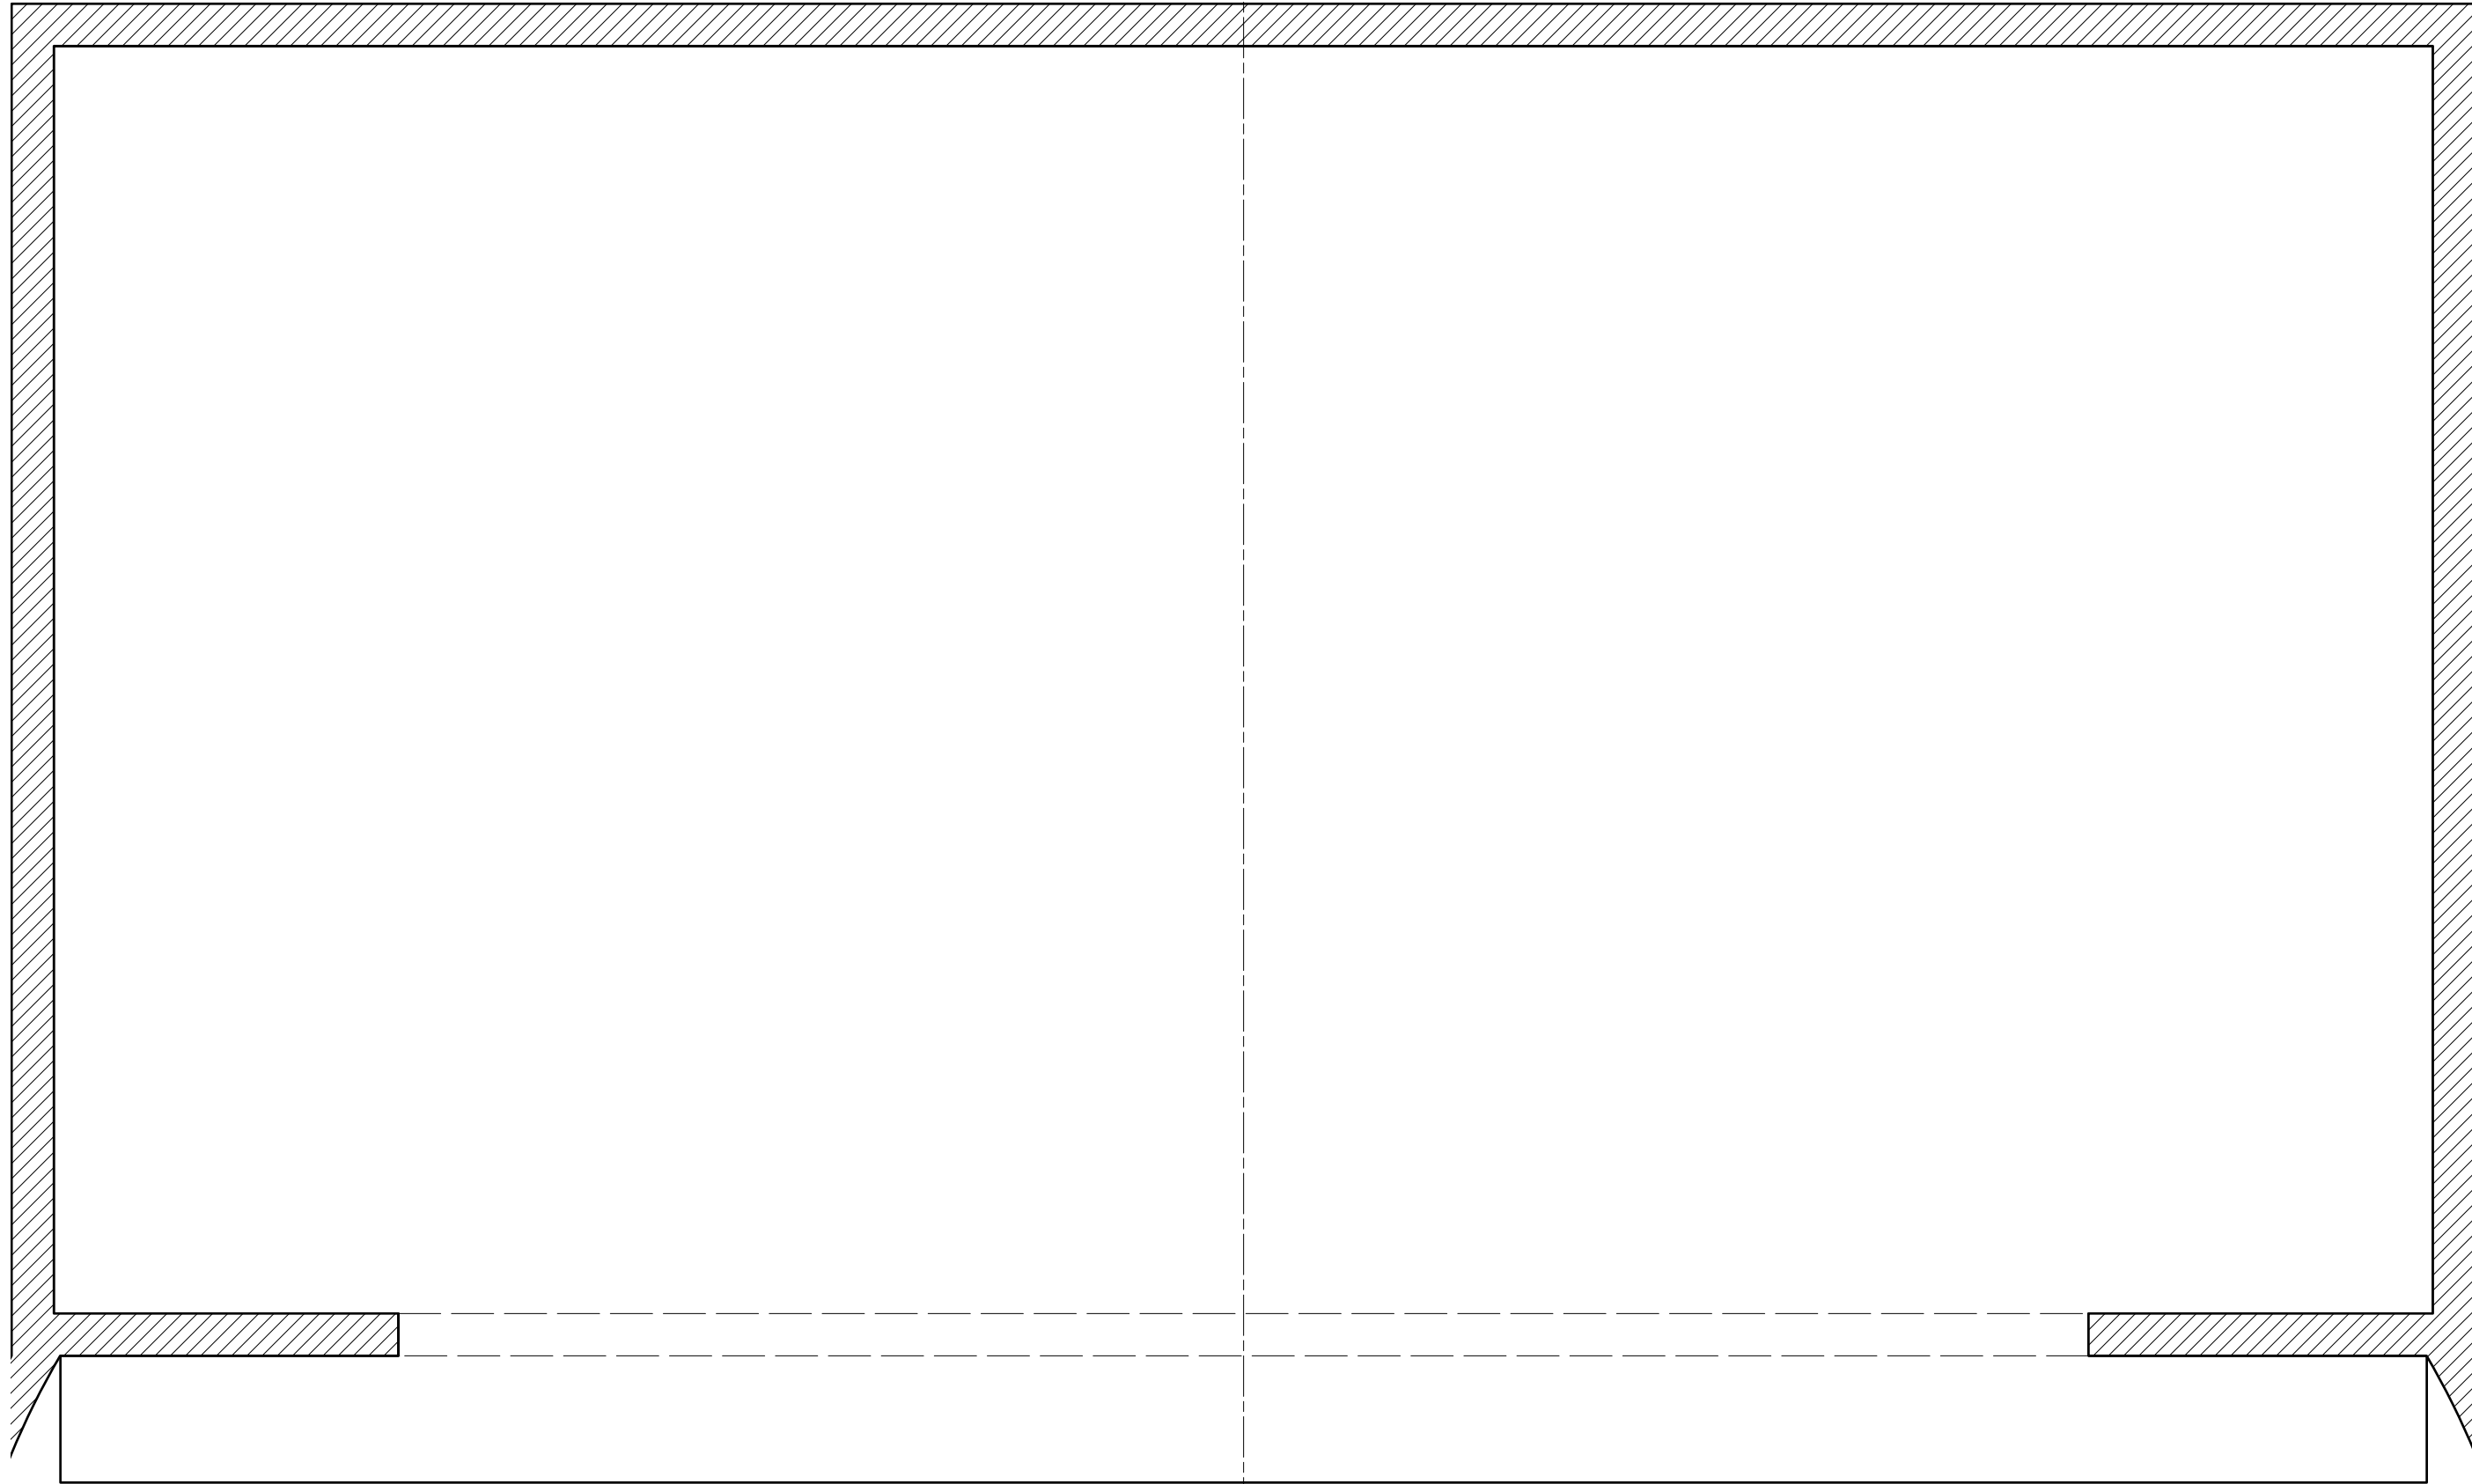

CL

1 **GROUNDPLAN**
Scale: 1/4" = 1'-0"

VECTORWORKS EDUCATIONAL VERSION

SCENIC DESIGNER:

AXOLORIS THE MUSICAL
BY SEAN MENDELSON

PLATE NUMBER:	DRAWING NAME:	VENUE:
	DRAWING TYPE:	LEAGUE HIGH SCHOOL THEATRE
	SCALE:	PRODUCED BY:
	DRAWN BY:	UNIVERSITY INTERSCHOLASTIC LEAGUE
		DIRECTED BY: